


(35)

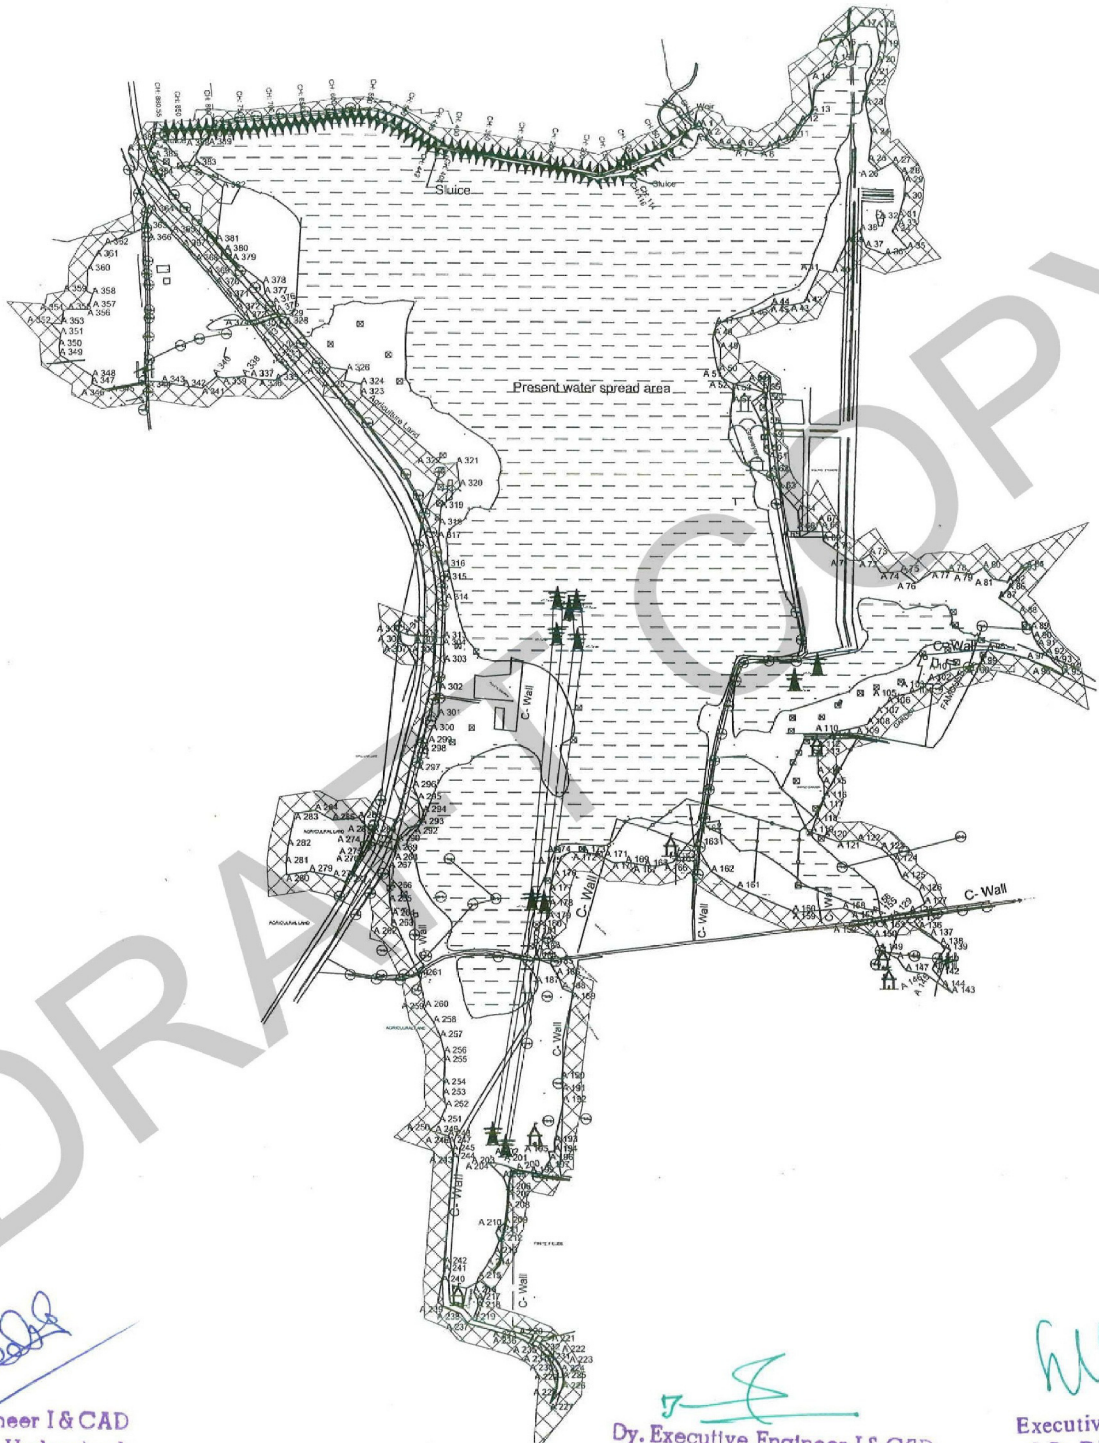

NOTES: R 0

1. ALL LEVELS ARE IN METRES.
2. DO NOT SCALE THE DRAWING.


LEGEND :

FULL TANK LEVEL (FTL)	—
EXISTING FTL PILLAR	⊕
TOE LINE	—
GPS CONTROL POINTS	△
BUND TOP	▲▲▲▲▲
BT ROAD	—
CART TRACK	- - - - -
ROCK / BOULDERS	⊗
CHURCH / TEMPLE / MOSQUE	⛪ ⛩ ⛤
TOMB / CHHATRI / GRAVES	⛩ ⛪ ⛤
BORE WELL POINT	⊙
POWER LINE WITH POLE	—
TRANSFORMER	⊕
HT-TOWER	⚡
WATER SUMP	⊕
WELL	⊙
BUILDINGS	□
COMPOUND WALL	▨
INLET or OUTLET	▲
TREE	⊗
CULVERT	—
DRAIN or STREAM	—
FENCING	—
RAILWAY TRACK	⊕⊕⊕⊕⊕
VILLAGE BOUNDARY	- - - - -
BUFFER ZONE 30m FROM FTL LINE	⊗⊗⊗⊗⊗

LAKE DETAILS:


1. WATER SPREAD AREA	:	167.480 Acres
2. AREA OF THE TANK UPTO FTL	:	274.725 Acres
3. WATER LEVEL	:	+98.280m
4. FULL TANK LEVEL (FTL)	:	+100.40m
5. FULL TANK LEVEL PERIMETER	:	10757.6m
6. BUND LENGTH	:	880.550m
7. DATE OF SURVEY	:	20-11-2013

R 0	Draft Copy		
Revn.	Description	Date	Signature


Client :  HYDERABAD METRO POLITAN DEVELOPMENT AUTHORITY


Project : SURVEY OF LAKES IN HMDA AREA


Title : PLAN OF JALPALLY TANK (ID-3602)  
JALPALLY VILLAGE, SAROORNAGAR MANDAL

Consultants :		Scale	1:9000
	<b>aarvee associates</b> architects engineers & consultants pvt.ltd. Ravula Residency, Srinagar Colony Main Rd., Hyderabad 89, India Tel: +91 -40-82737633; Fax: +91 -40-823736277 e-mail: irrigation@aarvee.net; web: www.aarvee.net	Prepared	K.Yesuraju
		Drawn	A.Sridhar
		Checked	M.Jagadeesh
		Approved	Ch. Lingaiah

Drq. No.	AA/HMDA/ID - 3602	Sheet No.		Date	03-12-2013
----------	-------------------	-----------	--	------	------------

  
Assistant Engineer I & CAD  
I.B. Sub-Divn. Hyderabad

  
Dy. Executive Engineer I & CAD  
I.B. Sub-Divn. Hyderabad

  
Executive Engineer I & CAD  
I.B. Division, Hyderabad.